


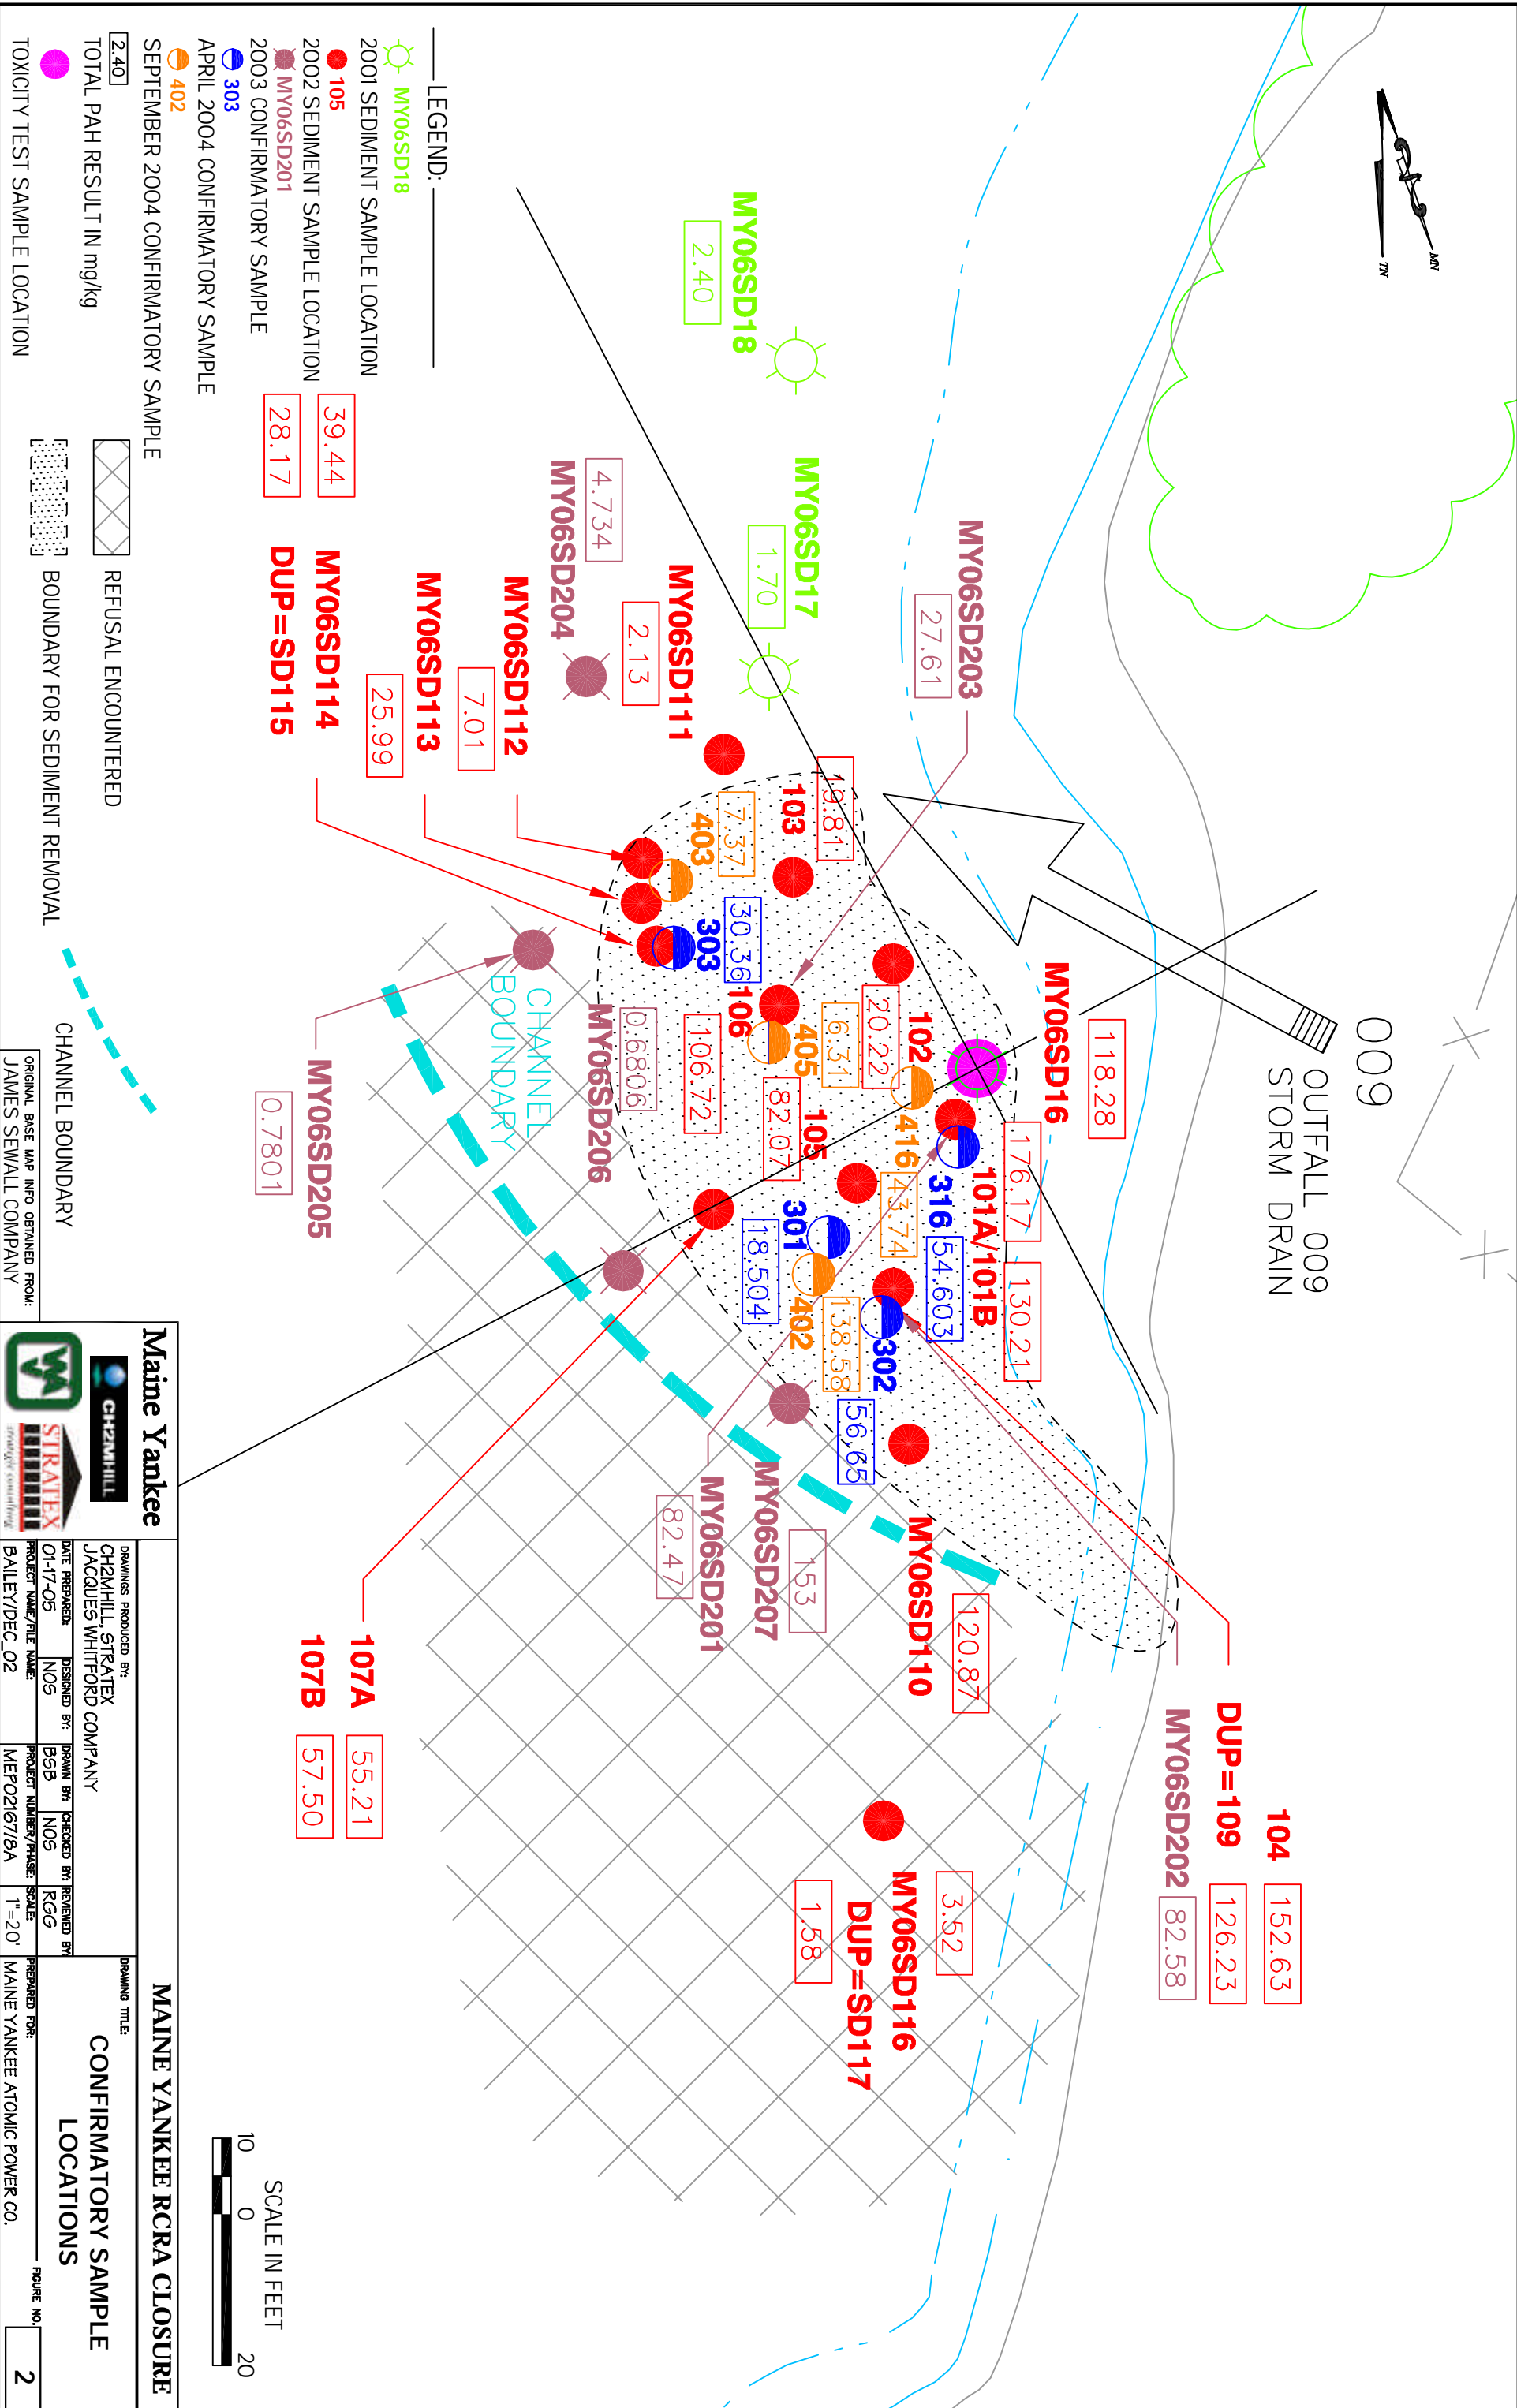

009
OUTFALL 009
STORM DRAIN



- LEGEND:
- MY06SD18 2001 SEDIMENT SAMPLE LOCATION
 - 105 2002 SEDIMENT SAMPLE LOCATION
 - MY06SD201 2003 CONFIRMATORY SAMPLE
 - 303 APRIL 2004 CONFIRMATORY SAMPLE
 - 402 SEPTEMBER 2004 CONFIRMATORY SAMPLE
 - 2.40 TOTAL PAH RESULT IN mg/kg
 - TOXICITY TEST SAMPLE LOCATION

- REFUSAL ENCOUNTERED
- BOUNDARY FOR SEDIMENT REMOVAL
- CHANNEL BOUNDARY

Maine Yankee

CH2MHILL
STRATTEK
JACOUES WHITFORD COMPANY

DATE PREPARED: 01-17-05
DESIGNED BY: NOS
PROJECT NAME/FILE NAME: BAILEYDEC_02

DRAWN BY: BSB
CHECKED BY: NOS
PROJECT NUMBER/PHASE: WEF02167/8A

REVIEWED BY: RGG
SCALE: 1"=20'

PREPARED FOR: MAINE YANKEE ATOMIC POWER CO.

FIGURE NO. **2**

MAINE YANKEE RCRA CLOSURE
CONFIRMATORY SAMPLE LOCATIONS

