


PLANT ACCESS ROAD



40

MW-303B  
MW-303A

FORMER TRUCK MAINTENANCE GARAGE

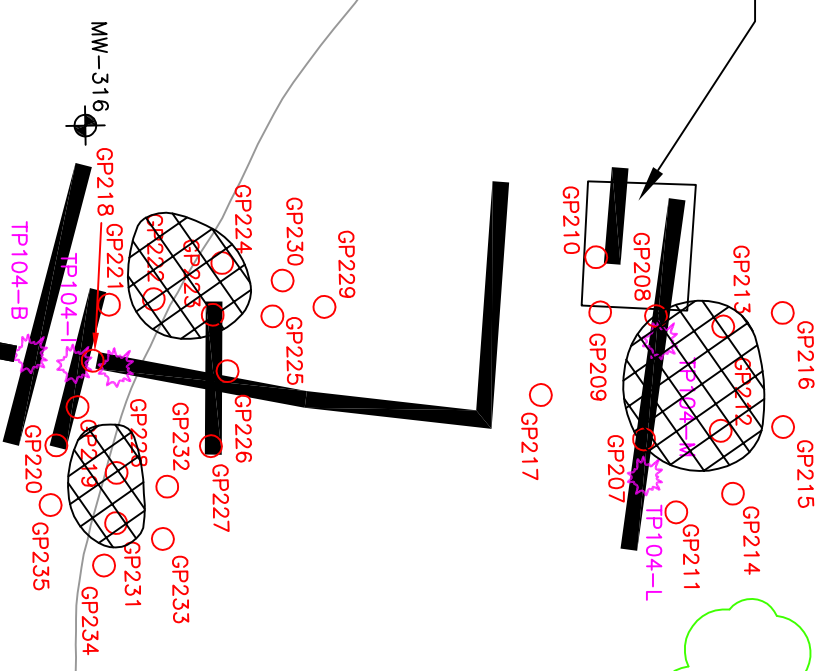

LEGEND:

- MW-316 MONITORING WELL LOCATION
- GEOPROBE SAMPLING LOCATION
- PHASE 1A & 1B TRENCHING
- LOCATION WITH ELEVATED PID READINGS
- AREA OF SHALLOW PETROLEUM IMPACTED SOIL

SCALE IN FEET  
20 0 40 80

ORIGINAL BASE MAP INFO OBTAINED FROM:  
JAMES SEWALL COMPANY



<b>Maine Yankee</b>		<b>MAINE YANKEE RCRA CLOSURE - Bailey Point RFI Report</b>	
DRAWINGS PRODUCED BY: CH2MHILL, STRATEX JACQUES WHITFORD COMPANY		DRAWING TITLE: <b>FORMER CONCRETE TRUCK MAINTENANCE GARAGE GEOPROBE STUDY</b>	
DATE PREPARED: 09-02-03	DESIGNED BY: NOS	DRAWN BY: BSB	CHECKED BY: NOS
PROJECT NAME/FILE NAME: BAILEY/BPRCRA		PROJECT NUMBER/PHASE: MEP0216718A	SCALE: 1"=40'
			PREPARED FOR: MAINE YANKEE ATOMIC POWER CO., Wiscasset, ME
			FIGURE NO. <b>1</b>