




BAILEY COVE

**STUDY AREA 6
(Plant Area Outfalls)**

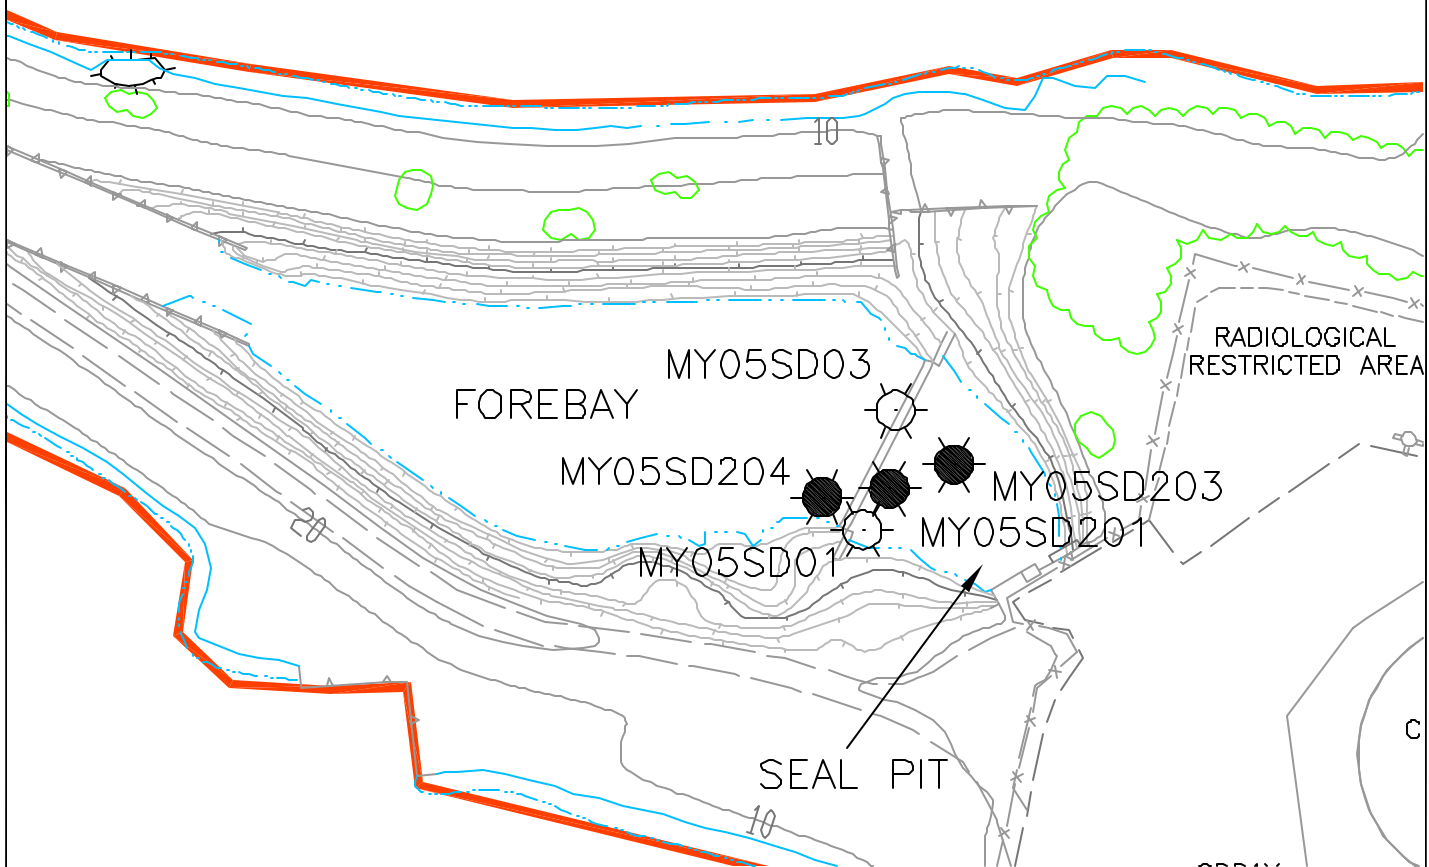

—LEGEND:

- RAILROAD
- TOPOGRAPHIC CONTOURS (10-FT INTERVALS)
- UTILITY LINES (USGS QUAD)
- WATER WAY / STREAM / RIVER
- SEDIMENT SAMPLE LOCATION
- CONFIRMATORY SEDIMENT SAMPLE LOCATION



ORIGINAL BASE MAP INFO OBTAINED FROM:
JAMES SEWALL COMPANY

Maine Yankee

MAINE YANKEE RCRA CLOSURE - Bailey Point CMS Report



DRAWINGS PRODUCED BY:
CH2MHILL, STRATEX
JACQUES WHITFORD COMPANY

DRAWING TITLE:
**FOREBAY CONFIRMATORY
SEDIMENT SAMPLING PLAN**

DATE PREPARED: 12-11-03	DESIGNED BY: NOS	DRAWN BY: BSB	CHECKED BY: NOS	REVIEWED BY: RGG
PROJECT NAME/FILE NAME: BAILEY/2-B		PROJECT NUMBER/PHASE: MEP02167/BA		SCALE: 1"=100'

PREPARED FOR: MAINE YANKEE ATOMIC POWER CO, Wiscasset ME

FIGURE NO. -